



TASMANIAN GOVERNMENT GAZETTE

PUBLISHED BY
AUTHORITY
ISSN 0039-9795

WEDNESDAY 9 DECEMBER 2009

No. 21 014

CONTENTS

<i>Notice</i>	<i>Page</i>
Administration and Probate	2233
Government Notices	2235
Heritage.....	2235
Industrial Relations	2235
Land Acquisition.....	2236
Living Marine Resources.....	2234
Notices to Creditors	2234
NPA Projects	2256
Rules Publication	2236
<i>Tasmanian State Service Notices</i>	2261
Water and Sewerage.....	2239

Tasmanian Government Gazette & Tasmanian State Service Notices

Publication and copy closure dates

Christmas 2009

COPY for the *Tasmanian Government Gazette* and *Tasmanian State Service Notices* to be published on Wednesday 23 December 2009:—

Copy for the General Gazette must be received by 12 noon on Friday 18 December 2009.

COPY for the *Tasmanian Government Gazette* to be published on Wednesday 30 December 2009:—

Copy for the General Gazette must be received by 12 noon on Tuesday 22 December 2009.

Note: There will be no State Service section on this date.

COPY for the *Tasmanian Government Gazette* and *Tasmanian State Service Notices* to be published on Wednesday 6 January 2010:—

Copy for the General Gazette must be received by 4pm on Monday 4 January 2010.

Tasmanian Government Gazette

Text copy to be sent to Print Applied Technology Pty Ltd.
Email: govt.gazette@thepat.com.au Fax: (03) 6216 4294
Mail: 123 Collins Street, Hobart TAS 7000

Order Information

When using this facility please ensure that your order and a copy of the material are faxed to Print Applied Technology Pty Ltd on (03) 6216 4294

Deadlines

All copy must be received by last mail Friday or 4pm Friday prior to publication. A proof will be emailed prior to publication. Please supply an email address in order for us to forward a proof. If your advertisement requires alterations, they are to be sent as soon as possible, but before 4pm on the Monday prior to publication. After this deadline Print Applied Technology Pty Ltd will not be held responsible for any errors and the advertisement will be printed.

Enquiries

Subscription and account enquiries phone (03) 6233 3148
Gazette Notice enquiries phone (03) 6233 6110

Out of Hours Special Gazette Notification

Out-of-hours notification for Special Gazettes phone (03) 6233 2690

Administration and Probate

ADMINISTRATION AND PROBATE ACT 1935

Notice of Intention to Apply For Letters of Administration (with the Will annexed)

NOTICE is hereby given that after the expiration of fourteen days from the publication hereof application will be made to the Supreme Court of Tasmania in its Ecclesiastical Jurisdiction that Letters of Administration (with the Will annexed) of the Estate of GORDON DAWSON DEELEY formerly of 4 Fitzgerald Court Sandown Sandy Bay and late of The Roy Fagan Home 54 Kalang Avenue Lenah Valley in Tasmania retired civil servant/married deceased may be granted to Paul John Briscoe of 39 Chisholm Avenue Avalon in New South Wales IT manager/married and Antje Wilkea Fox of 286 Channel Highway Taroona in Tasmania retired public servant/widow a grandson and stranger in blood respectively of the said deceased.

Dated this ninth day of December 2009.

DOBSON MITCHELL & ALLPORT,
Solicitors to the Estate.

ADMINISTRATION AND PROBATE ACT 1935

Notice of Intention to Apply for Letters of Administration

NOTICE is hereby given that after the expiration of fourteen days from the publication hereof application will be made to the Supreme Court of Tasmania in its Ecclesiastical Jurisdiction that Letters of Administration of the Estate of K Aidan Leigh How late of 76 Upper Maud Street Ulverstone in Tasmania deceased intestate may be granted to Debbie Maree How of 76 Upper Maud Street Ulverstone the mother of the said deceased.

Dated the first day of December 2009.

McVEITY & ASSOCIATES,
For and on behalf of Debbie Maree How.

Notices to Creditors

JOHN BENNETTO late of 71 Penenjou Road Otago in Tasmania who died on the sixteenth day of December 2005: Creditors next of kin and others having claims in respect of the property of the abovenamed deceased are required by the Executors Peter Duncombe Bennetto and Johanna Margaretha Bennetto (also known as Hanneke Bennetto) of c/- Page Seager 162 Macquarie Street Hobart in Tasmania to send particulars by the eleventh day of January 2010 after which date the Executors may distribute the assets having regard only to the claims of which they then have notice.

PAGE SEAGER,
Solicitors for the Estate.

AMELIA EILEEN MAY JOHNSON late of 96 King Street Sandy Bay in Tasmania piano teacher/widow who died on the sixth day of July 2009: Creditors next of kin and others having claims in respect of the property or Estate of the abovenamed deceased are required by the Executors Francesca Joan Johnson and Julie Ann Rimes c/- Dobson Mitchell & Allport of 59 Harrington Street Hobart in Tasmania to send particulars of their claim to the Registrar of the Supreme Court of Tasmania in writing on or before the ninth day of January 2010 after which date the Executors may distribute the assets having regard only to the claims of which the Executors then have notice.

Dated this ninth day of December 2009.

DOBSON MITCHELL & ALLPORT,
Solicitors to the Estate.

GLEN ANSTICE ROLLINS late of 430 Allens Rivulet Road Allens Rivulet in Tasmania retired farmer/widower who died on the twenty-fifth day of July 2009: Creditors next of kin and others having claims in respect of the property or Estate of the abovenamed deceased are required by the Executors Julie Margaret Rollins, Scott Wayne Rollins and Shane Anthony Rollins c/- Dobson Mitchell & Allport of 59 Harrington Street Hobart in Tasmania to send particulars of their claim to the Registrar of the Supreme Court of Tasmania in writing on or before the ninth day of January 2010 after which date the Executors may distribute the assets having regard only to the claims of which the Executors then have notice.

Dated this ninth day of December 2009.

DOBSON MITCHELL & ALLPORT,
Solicitors to the Estate.

JAMES MILN THOMSON emeritus professor/widower late of 16 Marieville Esplanade Battery Point in Tasmania who died on the twenty-fifth day of July 2009: Creditors next of kin and others having claims in respect of the property of the abovenamed deceased are required by the Executor John Dugald Thomson c/- Page Seager 162 Macquarie Street Hobart in Tasmania to send particulars by the eleventh day of January 2010 after which date the Executor may distribute the assets having regard only to the claims of which he then has notice.

PAGE SEAGER,
Solicitors for the Estate.

ANTHEA WHITE late of Unit 1/43 Baragoon Street Howrah in Tasmania retired teacher/single who died on the twenty-fifth day of July 2009: Creditors next of kin and others having claims in respect of the property or Estate of the abovenamed deceased are required by the Executors Lyndall Johnson and Jennifer Anne Howe c/- Dobson Mitchell & Allport of 59 Harrington Street Hobart in Tasmania to send particulars of their claim to the Registrar of the Supreme Court of Tasmania in writing on or before the ninth day of January 2010 after which date the Executors may distribute the assets having regard only to the claims of which the Executors then have notice.

Dated this ninth day of December 2009.

DOBSON MITCHELL & ALLPORT,
Solicitors to the Estate.

NOTICE is hereby given that the Public Trustee has filed in the office of the Registrar of the Supreme Court at Hobart an election to administer the Estate(s) of:—

BARBRA DALENE LUNSON 1 Condor Court Devonport in Tasmania Aged Care Nurse/Married Woman deceased

Dated this ninth day of December 2009.

PETER MALONEY, Chief Executive Officer,
Public Trustee.

Living Marine Resources

Living Marine Resources Management Act 1995 Section 94

PUBLIC NOTICE – TOTAL ALLOWABLE CATCH FOR THE COMMERCIAL GIANT CRAB FISHERY FOR THE 2010-2011 QUOTA PERIOD

I, DAVID LLEWELLYN, Minister administering the *Living Marine Resources Management Act 1995*, pursuant to Section 94 of that Act, hereby set the total allowable catch for the commercial giant crab fishery at 51.75 tonnes for the quota period from 1 March 2010 to 28 February 2011.

Expressions used in this Public Notice have the same meaning as in the *Living Marine Resources Management Act 1995* and the *Fisheries (Giant Crab) Rules 2006*.

Dated this thirtieth day of November 2009.

DAVID LLEWELLYN MP,
Minister For Primary Industries and Water.

Information

This notice sets the total allowable catch for the 2010/11 fishing year for the commercial giant crab fishery. For further information contact the Wild Fisheries Management Branch of the Department of Primary Industries, Parks, Water and Environment on 6233 6036.

Living Marine Resources Management Act 1995

Section 94

PUBLIC NOTICE – TOTAL ALLOWABLE CATCH FOR THE ROCK LOBSTER FISHERY FOR THE 2010-2011 QUOTA PERIOD

I, DAVID LLEWELLYN, Minister administering the *Living Marine Resources Management Act 1995*, pursuant to Section 94 of that Act, for the quota period from 1 March 2010 to 28 February 2011, hereby:

1. Set the total allowable catch for the commercial rock lobster fishery and the recreational rock lobster fishery combined at 1,493.9 tonnes;
2. Determine that the parts of the fishery from which the total allowable catch is to be taken are the commercial rock lobster fishery and, the recreational rock lobster fishery;
3. Determine that the portion of the total allowable catch to be taken from the commercial rock lobster fishery is 1,323.9 tonnes; and;
4. Determine that the portion of the total allowable catch to be taken from the recreational rock lobster fishery is 170 tonnes.

Expressions used in this Public Notice have the same meaning as in the *Living Marine Resources Management Act 1995* and the *Fisheries (Rock Lobster) Rules 2006*.

Dated this thirtieth day of November 2009.

DAVID LLEWELLYN MP,
Minister For Primary Industries and Water.

Information

This notice sets the total allowable catch for the 2010/11 fishing year for the Commercial Rock Lobster Fishery and the Recreational Rock Lobster Fishery. For further information contact the Wild Fisheries Management Branch of the Department of Primary Industries, Parks, Water and Environment on 6233 6036.

Government Notices

Government House
Hobart, 30 November 2009

HIS EXCELLENCY the Governor has this day in the name of Her Majesty The Queen assented to the following Bills:—

A Bill for an Act to establish the Tasmanian Economic Regulator, to provide for investigations and inquiries into the pricing policies of certain Government bodies that are monopoly, or near monopoly, providers of services and goods in Tasmania, to provide for the setting of maximum prices chargeable by such bodies in respect of the supply of those services and goods, to provide for inquiries into matters relating to or affecting the pricing policies of certain Government bodies whether or not they are monopoly, or near monopoly, providers of services and goods, to provide for investigations into complaints of breaches of the national competition policy competitive neutrality principles, to provide for the monitoring of certain prices and certain activities of certain non-government bodies, to provide for inquiries relating to methodologies for setting taxi fares and to provide for related matters.
Economic Regulator Act 2009
(Act No. 58 of 2009)

A Bill for an Act to amend certain Acts consequent on the enactment of the *Economic Regulator Act 2009*.
Economic Regulator (Consequential Amendments) Act 2009
(Act No. 59 of 2009)

A Bill for an Act to make provision for rail safety and other matters that form part of a system of nationally consistent rail safety laws, to repeal the *Rail Safety Act 1997* and for other purposes.

Rail Safety Act 2009
(Act No. 64 of 2009)

A Bill for an Act to amend the *Pulp Mill Assessment Act 2007*.

Pulp Mill Assessment Amendment (Clarification) Act 2009
(Act No. 65 of 2009)

A Bill for an Act to remove doubts relating to actions taken by Lieutenant-Governors, Deputy Lieutenant-Governors, Administrators and Deputy Administrators of the State at any time since the commencement of the *Australia Act 1986* of the Commonwealth, to amend the *Constitution Act 1934* and for other purposes.

Constitution (Doubts Removal) Act 2009
(Act No. 66 of 2009)

By His Excellency's Command

ANNE PARKER
Official Secretary.

Industrial Relations

INDUSTRIAL RELATIONS ACT 1984

Notice of the Rescission of an Award

<i>Name of Award</i>	<i>Award No.</i>	<i>Date Rescinded</i>
Shearing Industry.....	1 of 2009	3/12/09

A. T. MAHONEY, Registrar.

Heritage

Tasmanian Heritage Council

Historic Cultural Heritage Act 1995**NOTICE OF PERMANENT ENTRY OF PLACE IN THE TASMANIAN HERITAGE REGISTER**

In accordance with sections 21(1)(a) and 26(c) of the *Historic Cultural Heritage Act 1995* (the Act), the Tasmanian Heritage Council has entered the following place in the Tasmanian Heritage Register on a permanent basis:

Glen Ayr, 19 Lyall Street, Westbury

Any person who lodged an objection or submission may appeal to the Resource Management and Planning Appeal Tribunal against a decision of the Heritage Council under section 27 of the Act. An appeal must be made in writing and lodged with the Appeal Tribunal (GPO Box 2036 Hobart 7001) within 30 days after this notice.

Michael Lynch
Chair
9 December 2009

Land Acquisition

LAND ACQUISITION ACT 1993

NOTICE OF ACQUISITION

(Section 16 and Section 18)

IN PURSUANCE of Section 18 of the *Land Acquisition Act 1993*, I, WARRICK PETER COVERDALE, Valuer-General acting as a delegate of the Minister of the Crown for the time being administering the *Land Acquisition Act 1993* do hereby declare that the land in the Schedule hereto is taken and vested in the Crown absolutely under the said Act for road purposes.

Given under my hand this fourth day of December 2009.

W. P. COVERDALE, Valuer-General.
Department of Primary Industries, Parks,
Water and Environment
144 Macquarie Street, Hobart.

Schedule

All that 3,606m², 6,150m², 529m², 459m² and 7,359m² of land situate in the Parish of Wellington Land District of Buckingham being Lot 1 on Plan of Survey P128513 in the Office of the Recorder of Titles being the whole of the land comprised in Folio of the Register Volume 128513 Folio 1 and Lot 1 on Plan of Survey P158502 and Lot 2 on Plan of Survey P158501 in the Office of the Recorder of Titles being the whole of the land comprised in Folio of the Register Volume 153786 Folio 1 and Lot 1 on Plan of Survey P158499 and Lot 1 on Plan of Survey P158500 in the Office of the Recorder of Titles being the whole of the land comprised in Folio of the Register Volume 236751 Folio 1 respectively of which Patricia Mary Hanigan is the registered proprietor.

Location: Lyell Highway - Granton to New Norfolk

Municipal Area: Derwent Valley (10-66-21-4)

Rules Publication

Rules Publication Act 1953

NOTICE OF THE MAKING OF STATUTORY RULES

IN ACCORDANCE with the provisions of the *Rules Publication Act 1953*, notice is given of the making of the following statutory rules:—

Title of Act (if any) under which statutory rules made	Number allotted to statutory rules	Title or subject matter of statutory rules
(1) <i>Inland Fisheries Act 1995</i>	S. R. 2009, No. 152	<i>Inland Fisheries (Commercial Nets and Fees) Regulations 2009</i>
(2) <i>Inland Fisheries Act 1995</i>	S. R. 2009, No. 153	<i>Inland Fisheries (Recreational Fishing) Regulations 2009</i>
(3) <i>Land Use Planning and Approvals Amendment (State and Regional Strategies) Act 2009</i>	S. R. 2009, No. 154	Proclamation under section 2
(4) <i>Land Use Planning and Approvals Act 1993</i>	S. R. 2009, No. 155	<i>Land Use Planning and Approvals Amendment Regulations 2009</i>
(5) <i>Living Marine Resources Management Act 1995</i>	S. R. 2009, No. 156	<i>Fisheries (General and Fees) Amendment Regulations 2009</i>
(6) <i>Living Marine Resources Management Act 1995</i>	S. R. 2009, No. 157	<i>Fisheries (General and Fees) Amendment Regulations (No. 2) 2009</i>
(7) <i>Nature Conservation Act 2002</i>	S. R. 2009, No. 158	Proclamation under section 21(1)
(8) <i>Nature Conservation Act 2002</i>	S. R. 2009, No. 159	Proclamation under sections 11(2) and 21(1)
(9) <i>Nature Conservation Act 2002</i>	S. R. 2009, No. 160	Proclamation under sections 11(2) and 19(2)
(10) <i>Passenger Transport Act 1997</i>	S. R. 2009, No. 161	<i>Passenger Transport Amendment (Community Transport) Regulations 2009</i>
(11) <i>Poisons Act 1971</i>	S. R. 2009, No. 162	<i>Poisons Amendment Regulations (No. 2) 2009</i>
(12) <i>Police Miscellaneous Amendments Act (No. 2) 2009</i>	S. R. 2009, No. 163	Proclamation under section 2
(13) <i>Police Offences Amendment (Clamping) Act 2009</i>	S. R. 2009, No. 164	Proclamation under section 2

(14) <i>Police Offences Act 1935</i>	S. R. 2009, No. 165	<i>Police Offences Amendment (Clamping) Regulations 2009</i>
(15) <i>Police Offences Act 1935</i>	S. R. 2009, No. 166	<i>Police Offences (Confiscation of Vehicles) Regulations 2009</i>
(16) <i>Police Offences Act 1935</i>	S. R. 2009, No. 167	<i>Police Offences (Liquor) Amendment Regulations 2009</i>
(17) <i>Vehicle and Traffic Act 1999</i>	S. R. 2009, No. 168	<i>Vehicle and Traffic (Driver Licensing and Vehicle Registration) Amendment (Community Transport) Regulations 2009</i>

GENERAL PURPORT OR EFFECT OF THE ABOVEMENTIONED STATUTORY RULES

(1) *Inland Fisheries (Commercial Nets and Fees) Regulations 2009*

These regulations—

- (a) regulate the taking and possession of fish, and the use of equipment, by holders of commercial freshwater fishing licences; and
- (b) prescribe fees for the purposes of the *Inland Fisheries Act 1995*; and
- (c) are made consequentially on the repeal of the *Inland Fisheries (Commercial Nets and Fees) Regulations 1999* under section 11 of the *Subordinate Legislation Act 1992*.

(2) *Inland Fisheries (Recreational Fishing) Regulations 2009*

These regulations—

- (a) provide for a range of matters to regulate the recreational fishery in inland waters; and
- (b) prescribe fees and infringement notice offences for that fishery; and
- (c) are made consequentially on the repeal of the *Inland Fisheries (Recreational Fishing) Regulations 1999* under section 11 of the *Subordinate Legislation Act 1992*.

(3) Proclamation under section 2 of the *Land Use Planning and Approvals Amendment (State and Regional Strategies) Act 2009*

This proclamation fixes 1 January 2010 as the day on which the provisions of the *Land Use Planning and Approvals Amendment (State and Regional Strategies) Act 2009* commence.

(4) *Land Use Planning and Approvals Amendment Regulations 2009*

These regulations amend the *Land Use Planning and Approvals Regulations 2004* to include requirements in relation to notification of, and fees in relation to, projects of regional significance.

(5) *Fisheries (General and Fees) Amendment Regulations 2009*

These regulations amend the *Fisheries (General and Fees) Regulations 2006* by prescribing fees for the renewal, transfer and variation of a fishing licence (octopus).

(6) *Fisheries (General and Fees) Amendment Regulations (No. 2) 2009*

These regulations amend the *Fisheries (General and Fees) Regulations 2006* by –

- (a) amending the definitions of “Bass Strait area”, “mother boat”, “northern area” and “northern blacklip area”; and
- (b) updating a legislative reference.

(7) Proclamation under section 21(1) of the *Nature Conservation Act 2002*

This proclamation declares that the River Derwent Conservation Area ceases to be reserved land in the class of conservation area.

(8) Proclamation under sections 11(2) and 21(1) of the *Nature Conservation Act 2002*

This proclamation revokes the existing marine nature reserves at Tinderbox and Nine Pin Point and creates a new Tinderbox Marine Nature Reserve and a new Ninepin Point Marine Nature Reserve.

(9) Proclamation under sections 11(2) and 19(2) of the *Nature Conservation Act 2002*

This proclamation, under the *Nature Conservation Act 2002*—

- (a) declares certain areas of Crown land to be reserved land in the class of conservation area; and

- (b) re-names certain conservation areas; and
- (c) extends the South Arm Marine Conservation Area.

(10) *Passenger Transport Amendment (Community Transport) Regulations 2009*

These regulations amend the *Passenger Transport Regulations 2000* by extending, until 1 January 2011, the period of the temporary exemption from registration under the *Passenger Transport Act 1997* for small passenger vehicles that are used to provide community transport services.

(11) *Poisons Amendment Regulations (No. 2) 2009*

These regulations amend the *Poisons Regulations 2008*—

- (a) consequent on the enactment of the *Education and Training (Miscellaneous and Consequential Amendments) Act 2008*, the *Education and Training (Tasmanian Academy) Act 2008* and the *Education and Training (Tasmanian Polytechnic) Act 2008*; and
- (b) by prescribing persons who may administer medicinal poisons and potent, restricted and narcotic substances; and
- (c) by prescribing the conditions on which those poisons and substances may be administered.

(12) Proclamation under section 2 of the *Police Miscellaneous Amendments Act (No. 2) 2009*

This proclamation fixes 9 December 2009 as the day on which section 10 of the *Police Miscellaneous Amendments Act (No. 2) 2009* commences.

(13) Proclamation under section 2 of the *Police Offences Amendment (Clamping) Act 2009*

This proclamation fixes 11 December 2009 as the day on which the *Police Offences Amendment (Clamping) Act 2009* commences.

(14) *Police Offences Amendment (Clamping) Regulations 2009*

These regulations amend the *Police Offences Regulations 2007* by prescribing \$600 as the amount of the special compulsory penalty for section 37MA of the *Police Offences Act 1935*.

(15) *Police Offences (Confiscation of Vehicles) Regulations 2009*

These regulations prescribe speeding in excess of 45km/h above the speed limit and a second or subsequent charge of driving while disqualified as offences for the purposes of the confiscation of vehicles under Part IVA of the *Police Offences Act 1935*.

(16) *Police Offences (Liquor) Amendment Regulations 2009*

These regulations amend the *Police Offences (Liquor) Regulations 2005* by prescribing the penalty payable in respect of a liquor infringement notice issued for an offence against section 26 of the *Police Offences Act 1935* relating to the responsible supply of liquor to youths.

(17) *Vehicle and Traffic (Driver Licensing and Vehicle Registration) Amendment (Community Transport) Regulations 2009*

These regulations amend the *Vehicle and Traffic (Driver Licensing and Vehicle Registration) Regulations 2000* by extending, until 1 January 2011, the period of the temporary exemption for drivers of small passenger vehicles providing community transport services from the requirement to hold an ancillary certificate under the *Vehicle and Traffic Act 1999*.

Copies of the abovementioned statutory rules may be purchased at Print Applied Technology Pty Ltd, 123 Collins Street, Hobart, Phone (03) 6233 3289 or Toll Free 1800 030 940; 80B Wilson Street, Burnie and State Offices, 68 Rooke Street, Devonport.

P. R. CONWAY, Chief Parliamentary Counsel.

PARLIAMENTARY STANDING COMMITTEE ON SUBORDINATE LEGISLATION

'Anyone who has problems with, or feels they are adversely affected by, any of the above Regulations can write to the Secretary of the Subordinate Legislation Committee, Legislative Council, Parliament House, Hobart, 7000.'

RUTH FORREST, MLC, Chairperson.

Water and Sewerage

WATER AND SEWERAGE CORPORATIONS ACT 2008

Section 41(1)

*Notice of Transfer of Assets of Dorset Council (ABN 68 027 137 155) to
Tasmanian Water and Sewerage Corporation (Northern Region) Pty Ltd (ACN 133 655 062)*

IN ACCORDANCE with the provisions of Section 41(1) of the *Water and Sewerage Corporations Act 2008* ("the Act"), I, THE HONOURABLE MICHAEL ANTHONY AIRD, MLC, Treasurer do hereby give notice that I order the transfer of the following assets of the Dorset Council (ABN 68 027 137 155) ("Transferor") to Tasmanian Water and Sewerage Corporation (Northern Region) Pty Ltd (ACN 133 655 062) ("Transferee"):

1. Assets

All property of any kind whether tangible or intangible, real or personal, present or future, whether arising from, accruing under, created or evidenced by or the subject of, an instrument or otherwise and whether liquidated or unliquidated, actual, contingent or prospective, to the extent that it relates, directly or indirectly, to the water and sewerage functions of the Transferor as listed in Schedule A of this Notice.

2. Interpretation

In this Notice unless a contrary intention is apparent words or phrases or terms defined in the Act have meanings given to them in the Act.

3. Transfer Day

This order takes effect on the 7th October 2009.

MICHAEL ANTHONY AIRD, MLC,
Treasurer.

Schedule A

ASSETS

1. Non-Current Assets

Property Plant and Equipment

Land

Property listed in Annexure A

Vehicles

Vehicle Registration Number	Description
UT9740	Trailer mounted generator

(a) Records

All registers, papers, documents, minutes, receipts, books of account and other records, however compiled, recorded or stored, to the extent that they relate, directly or indirectly, to the assets referred to in this Notice.

Annexure A

PROPERTY

Property Rights other than Freehold Land transferring

Title		Property Address	Proprietor		Right
Volume	Folio		Name	Address	
127074	1	Pinega Road, Ringarooma (pump station and water bore)	Herbet Trevor Hinds & Nita Dawn Hinds	142 Barnett Road, Talawa 7263	Burdening Easement

Freehold Land of which part or interest is transferring

Title		Property Address	Proprietor		Interest and transferred part of the land
Volume	Folio		Name	Address	
197948	1	Ringarooma Road, Scottsdale (pump station)	Dorset Council	PO Box 21, Scottsdale 7260	The land identified as Lot 1 and measuring 100m2 on Plans 194-09-P04 and 194-09-P03 attached to this Notice; and a right of carriageway as defined in the Conveyancing and Law of Property Act 1884 located adjacent to Lot 1 and marked "right of way" on Plan 194-09-P03 attached to this Notice.

PROPOSED SUBDIVISION


LOCATION: SCOTTSDALE

OWNERS: DORSET COUNCIL

TITLE REFERENCE: CT.197948/1


LOCAL AUTHORITY: DORSET COUNCIL

MEASUREMENTS ARE IN METRES

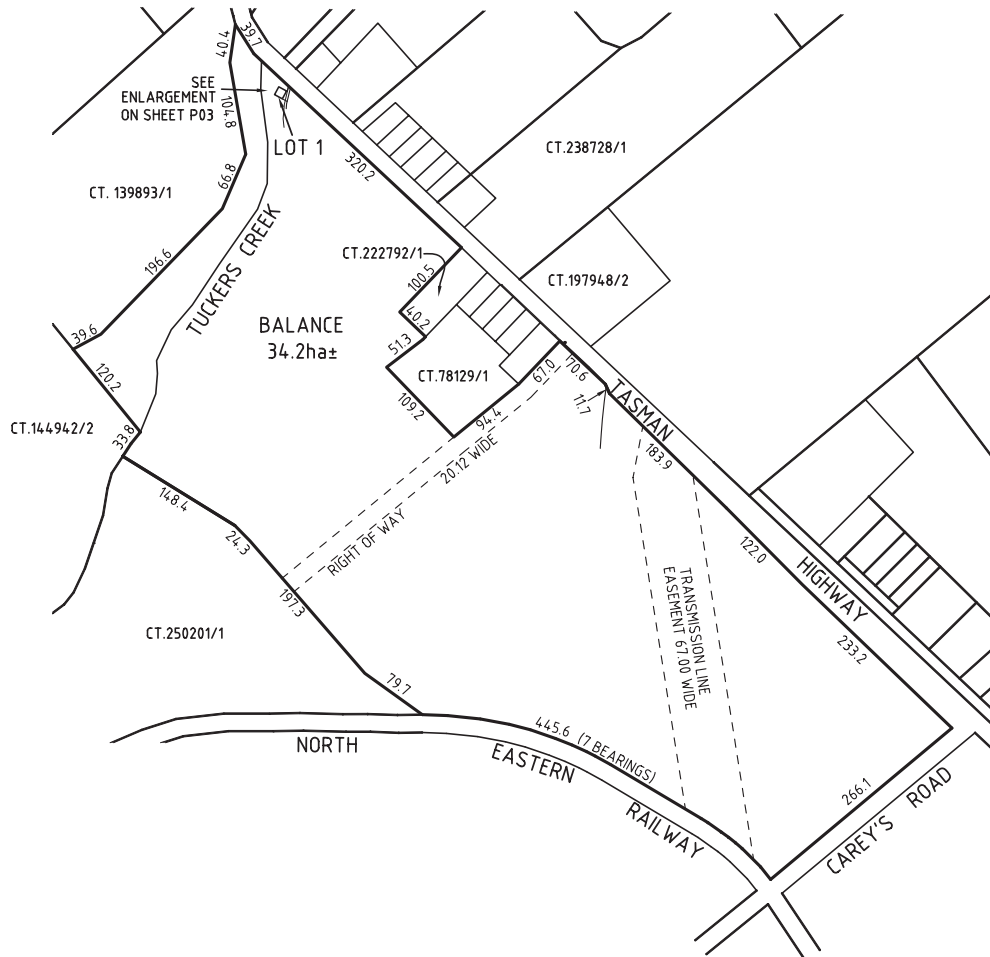**IMPORTANT NOTE:**

This plan was prepared for land of the above owner as a proposed subdivision to accompany a subdivision application to the Local Government Authority and should not be used for any other purpose. The dimensions, areas and total number of lots shown hereon are subject to field survey and also to the requirements of Council and any other authority which may have requirements under any relevant legislation. In particular no reliance should be placed on the information on this plan for any financial dealings involving the land. This note is an integral part of this plan.

REGISTERED SURVEYOR DATE: 20-05-2009 SCALE: 1:5000 @ A3	 CAMPBELL SMITH PHELPS PEDLEY Surveyors Engineers & Planners (Incorporated as Peacock Darcey & Anderson P/L) 3-23 Brisbane Street, Launceston Ph (03) 63314099 Postal Address: P.O.Box 284, Launceston 7250 Fax (03) 63343098 Email: cspp@pda.com.au WebPage: www.pda.com.au	REF NO: 194-09-P04
---	---	-----------------------

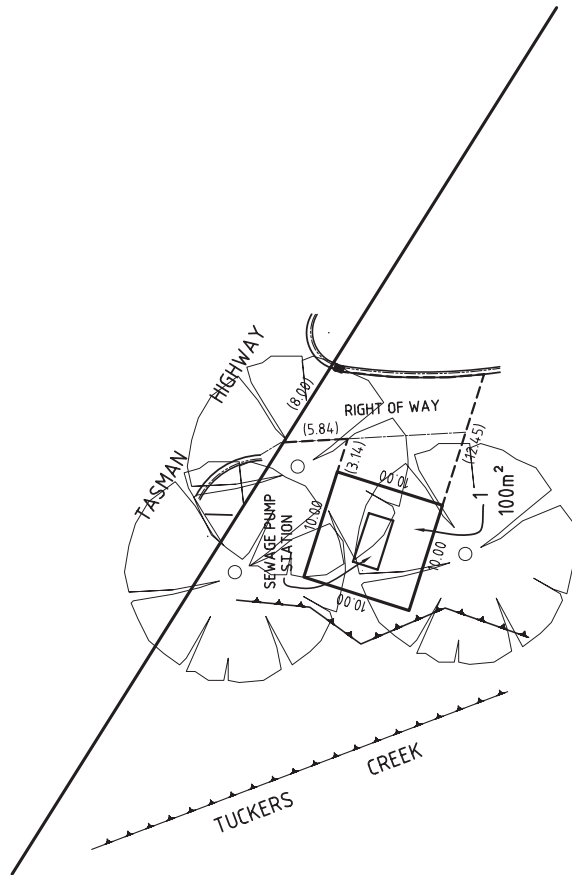

IMPORTANT NOTE:

THIS PLAN WAS PREPARED FOR LAND OF THE ABOVE OWNER AS A PROPOSED SUBDIVISION TO ACCOMPANY A SUBDIVISION APPLICATION TO THE LOCAL GOVERNMENT AUTHORITY AND SHOULD NOT BE USED FOR ANY OTHER PURPOSE. THE DIMENSIONS, AREAS AND TOTAL NUMBER OF LOTS SHOWN HEREON ARE SUBJECT TO FIELD SURVEY AND ALSO TO THE REQUIREMENTS OF COUNCIL AND ANY OTHER AUTHORITY WHICH MAY HAVE REQUIREMENTS UNDER ANY RELEVANT LEGISLATION. IN PARTICULAR NO RELIANCE SHOULD BE PLACED ON THIS PLAN FOR ANY FINANCIAL DEALINGS INVOLVING THE LAND. THIS NOTE IS AN INTEGRAL PART OF THIS PLAN.

[illegible]

WATER AND SEWERAGE CORPORATIONS ACT 2008

Section 41(1)

Notice of Transfer of Assets of Launceston City Council (ABN 73 149 070 625) to Tasmanian Water and Sewerage Corporation (Northern Region) Pty. Ltd (ACN 133 655 062)

IN ACCORDANCE with the provisions of Section 41(1) of the *Water and Sewerage Corporations Act 2008* ("the Act"), I, THE HONOURABLE MICHAEL ANTHONY AIRD, MLC, Treasurer do hereby give notice that I order the transfer of the following assets of the Launceston City Council (ABN 73 149 070 625) ("Transferor") to Tasmanian Water and Sewerage Corporation (Northern Region) Pty. Ltd (ACN 133 655 062) ("Transferee"):

1. Assets

All property of any kind whether tangible or intangible, real or personal, present or future, whether arising from, accruing under, created or evidenced by or the subject of, an instrument or otherwise and whether liquidated or unliquidated, actual, contingent or prospective, to the extent that it relates, directly or indirectly, to the water and sewerage functions of the Transferor as listed in Schedule A of this Notice.

2. Interpretation

In this Notice unless a contrary intention is apparent words or phrases or terms defined in the Act have meanings given to them in the Act.

3. Transfer Day

This order takes effect on the 1st July 2009.

MICHAEL ANTHONY AIRD, MLC,
Treasurer.

*Schedule A***ASSETS****1. Non-Current Assets****(a) Property****Freehold Land of which part or interest transferring**


Title		Property Address	Proprietor		Interest and transferred part of the land in favour of the Transferor
Volume	Folio		Name	Address	
50246	1	Talbot Road Reservoirs, 38-52 Talbot Road, South Launceston	The Mayor Aldermen and Citizens of the City of Launceston	18-28 St Johns Street, Launceston	<p>The land identified as Lot 1 on Plan 5906 attached to this Notice is subject to:</p> <p>(a) a right of carriageway as defined in the <i>Conveyancing and Law of Property Act 1884</i> over that part of Lot 1 marked "right of way 4.0m wide" on Plan 5906;</p> <p>(b) a "power supply easement" over that part of Lot 1 marked "power supply easement 4.0m wide" on Plan 5906.</p> <p>(c) a "transmission tower easement" over that part of Lot 1 marked "transmission tower easement" on Plan 5906</p> <p>Definitions:</p> <p>"Power Supply Easement" means for the Transferor and its successors and its and their servants and agents and contractors at all times thereafter to use towers poles wires cables apparatus appliances and other ancillary work for the transmission and distribution of electrical energy; and</p> <p>"Transmission Tower Easement" means for the Transferor and its successors and its and their servants and agents and contractors at all times thereafter to:</p> <p>i. erect construct place inspect repair renew maintain and use in upon over and remove from the land, apparatus appliances and other ancillary work, for the transmission of telecommunications; and</p> <p>ii. to enter into and upon that part of the land and if necessary to cross the remainder of the land for the purpose of access and regress to and from that part of the land for all or any of the purposes in (i) with or without all necessary plant equipment machinery and vehicles of every kind, and making good all damaged occasioned thereby.</p>

Property Rights other than Freehold Land transferring

<i>Title</i>		<i>Property Address</i>	<i>Proprietor</i>		<i>Right</i>
<i>Volume</i>	<i>Folio</i>		<i>Name</i>	<i>Address</i>	
49698	3	Norwood sewerage treatment plant 49 Brookdale Street, Norwood	The Mayor Aldermen and Citizens of the City of Launceston	18-28 St Johns Street, Launceston	Lease for Ian Mackie expiring 2 July 2013
49698	4	Norwood sewerage treatment plant 49 Brookdale Street, Norwood	The Mayor Aldermen and Citizens of the City of Launceston	18-28 St Johns Street, Launceston	Lease for Ian Mackie expiring 2 July 2013
116801	9	Norwood sewerage treatment plant 49 Brookdale Street, Norwood	Launceston City Council	18-28 St Johns Street, Launceston	Lease for Ian Mackie expiring 2 July 2013
84750	2	Ti Tree Bend wastewater treatment plant 25-65 Gilmore Street, Invermay	Launceston City Council	18-28 St Johns Street, Launceston	Lease for Telstra expiring 25 March 2013

(b) Records

All registers, papers, documents, minutes, receipts, books of account and other records, however compiled, recorded or stored, to the extent that they relate, directly or indirectly, to the assets referred to in this Notice.

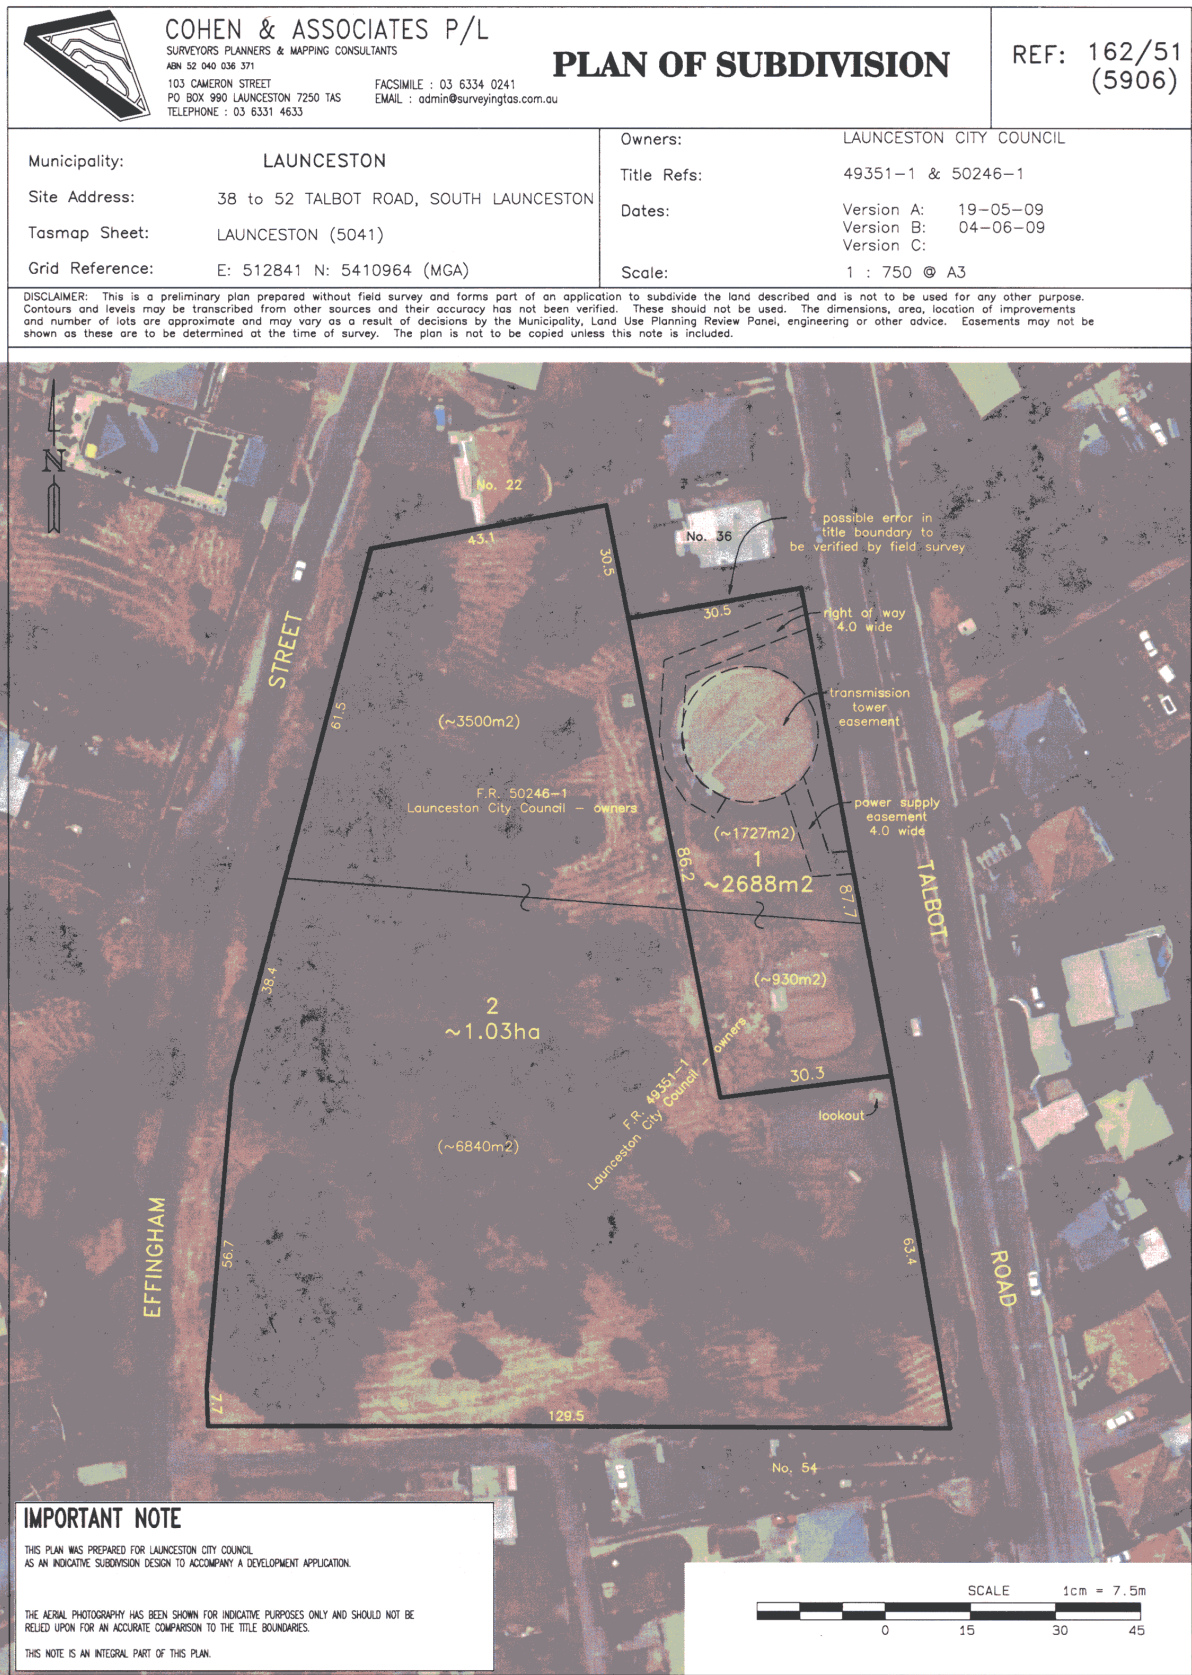

WATER AND SEWERAGE CORPORATIONS ACT 2008

Section 41(1)

*Notice of Transfer of Assets of Central Coast Council (ABN 88 651 380 372) to
Tasmanian Water and Sewerage Corporation (North-Western Region) Pty. Ltd (ACN 133 655 008)*

IN ACCORDANCE with the provisions of Section 41(1) of the *Water and Sewerage Corporations Act 2008* ("the Act"), I, THE HONOURABLE MICHAEL ANTHONY AIRD MLC, Treasurer do hereby give notice that I order the transfer of the following assets of the Central Coast Council (ABN 88 651 380 372) ("Transferor") to the Tasmanian Water and Sewerage Corporation (North-Western Region) Pty. Ltd (ACN 133 655 008) ("Transferee"):

1. Assets

All property of any kind whether tangible or intangible, real or personal, present or future, whether arising from, accruing under, created or evidenced by or the subject of, an instrument or otherwise and whether liquidated or unliquidated, actual, contingent or prospective, to the extent that it relates, directly or indirectly, to the water and sewerage functions of the Transferor as listed in Schedule A of this Notice.

2. Interpretation

In this Notice unless a contrary intention is apparent words or phrases or terms defined in the Act have meanings given to them in the Act.

3. Transfer Day

This order takes effect on the 7th October 2009.

MICHAEL ANTHONY AIRD, MLC,
Treasurer.

*Schedule A***ASSETS****1. Non-Current Assets****(a) Property Plant and Equipment****Land**

Property listed in Annexure A.

Buildings and Structural Improvements

Reservoir, Recreation Drive, Penguin

(b) Records

All registers, papers, documents, minutes, receipts, books of account and other records, however compiled, recorded or stored, to the extent that they relate, directly or indirectly, to the assets referred to in this Notice.

*Annexure A***PROPERTY****Freehold Land of which part or interest is transferring**

<i>Title</i>		<i>Property Address</i>	<i>Proprietor</i>		<i>Interest and transferred part of the land</i>
<i>Volume</i>	<i>Folio</i>		<i>Name</i>	<i>Address</i>	
248451	1	Penguin Chopping Complex, Recreation Drive, Penguin	Central Coast Council	19 King Edward Street, Ulverstone	The land identified as Lot 1 and measuring 9240m ² as detailed on the Plan attached to this Notice

OWNER CENTRAL COAST COUNCIL FOLIO REFERENCE FR 248451/1 GRANTEE PART OF LOT 11776 25A-2R-38P, JOHN McCALL, PUR AND THE WHOLE OF 8A-1R-4½P VESTED IN THE COMMONWEALTH OF AUSTRALIA PURSUANT TO THE CONSTITUTION	<h2 style="margin: 0;">PLAN OF SURVEY</h2> <p style="margin: 0;">BY SURVEYOR MR M.A.C. LESTER LESTER FRANKS SURVEY & GEOGRAPHIC PTY LTD</p> <p style="margin: 0;">LOCATION LAND DISTRICT OF DEVON PARISH OF ASHWATER</p> <p style="margin: 0;">SCALE 1: 2500 LENGTHS IN METRES</p>	Registered Number APPROVED EFFECTIVE FROM Recorder of Titles
MAPSHEET MUNICIPAL CODE No. 104 (4244-21)	LAST UPI No. 5700791	LAST PLAN No. P248451
ALL EXISTING SURVEY NUMBERS TO BE CROSS REFERENCED ON THIS PLAN		

COMPILED PLAN

LOT 1 AND LOT 2 ARE COMPILED FROM L D 428 AND 239/38D

COUNCIL DELEGATE
 DATE

Water and Sewerage Corporations Act 2008

Section 41(1)

*Notice of Transfer of Assets of Circular Head Council (ABN 43 826 151 424) to
Tasmanian Water and Sewerage Corporation (North-Western Region) Pty. Ltd (ACN 133 655 008)*

IN ACCORDANCE with the provisions of Section 41(1) of the *Water and Sewerage Corporations Act 2008* ("the Act"), I, THE HONOURABLE MICHAEL ANTHONY AIRD MLC, Treasurer do hereby give notice that I order the transfer of the following assets of the Circular Head Council (ABN 43 826 151 424) ("Transferor") to the Tasmanian Water and Sewerage Corporation (North-Western Region) Pty. Ltd (ACN 133 655 008) ("Transferee"):

1. Assets

All property of any kind whether tangible or intangible, real or personal, present or future, whether arising from, accruing under, created or evidenced by or the subject of, an instrument or otherwise and whether liquidated or unliquidated, actual, contingent or prospective, to the extent that it relates, directly or indirectly, to the water and sewerage functions of the Transferor as listed in Schedule A of this Notice.

2. Interpretation

In this Notice unless a contrary intention is apparent words or phrases or terms defined in the Act have meanings given to them in the Act.

3. Transfer Day

This order takes effect on the 7th October 2009.

MICHAEL ANTHONY AIRD, MLC,
Treasurer.

*Schedule A***ASSETS****1. Non-Current Assets****(a) Property Plant and Equipment****Land**

Property listed in Annexure A.

Buildings and Structural Improvements

Sewerage pump station, 22816 Bass Highway, Smithton

Pump station, Rifle Range Road, Smithton

(b) Records

All registers, papers, documents, minutes, receipts, books of account and other records, however compiled, recorded or stored, to the extent that they relate, directly or indirectly, to the assets referred to in this Notice.


*Annexure A***PROPERTY****Freehold Land transferring in entirety**

Title		Property Address	Proprietor	
Volume	Folio		Name	Address
156996	4	Pump station, Rifle Range Road, Smithton	Circular Head Council	83 Goldie Street, Smithton

Freehold Land of which part or interest is transferring

Title		Property Address	Proprietor		Interest and transferred part of the land
Volume	Folio		Name	Address	
155622	1	Bass Highway, Cowrie Point	Circular Head Council	83 Goldie Street, Smithton	The land identified as Lot 2 and measuring 8504m2 as detailed on Plans 1 and SP155622 attached to this Notice, and a right of carriageway as defined in the <i>Conveyancing and Law of Property Act 1884</i> and identified as "Proposed Right of Way" and measuring 8.0 metres wide as detailed on Plan 1 attached to this Notice.

Plan 1

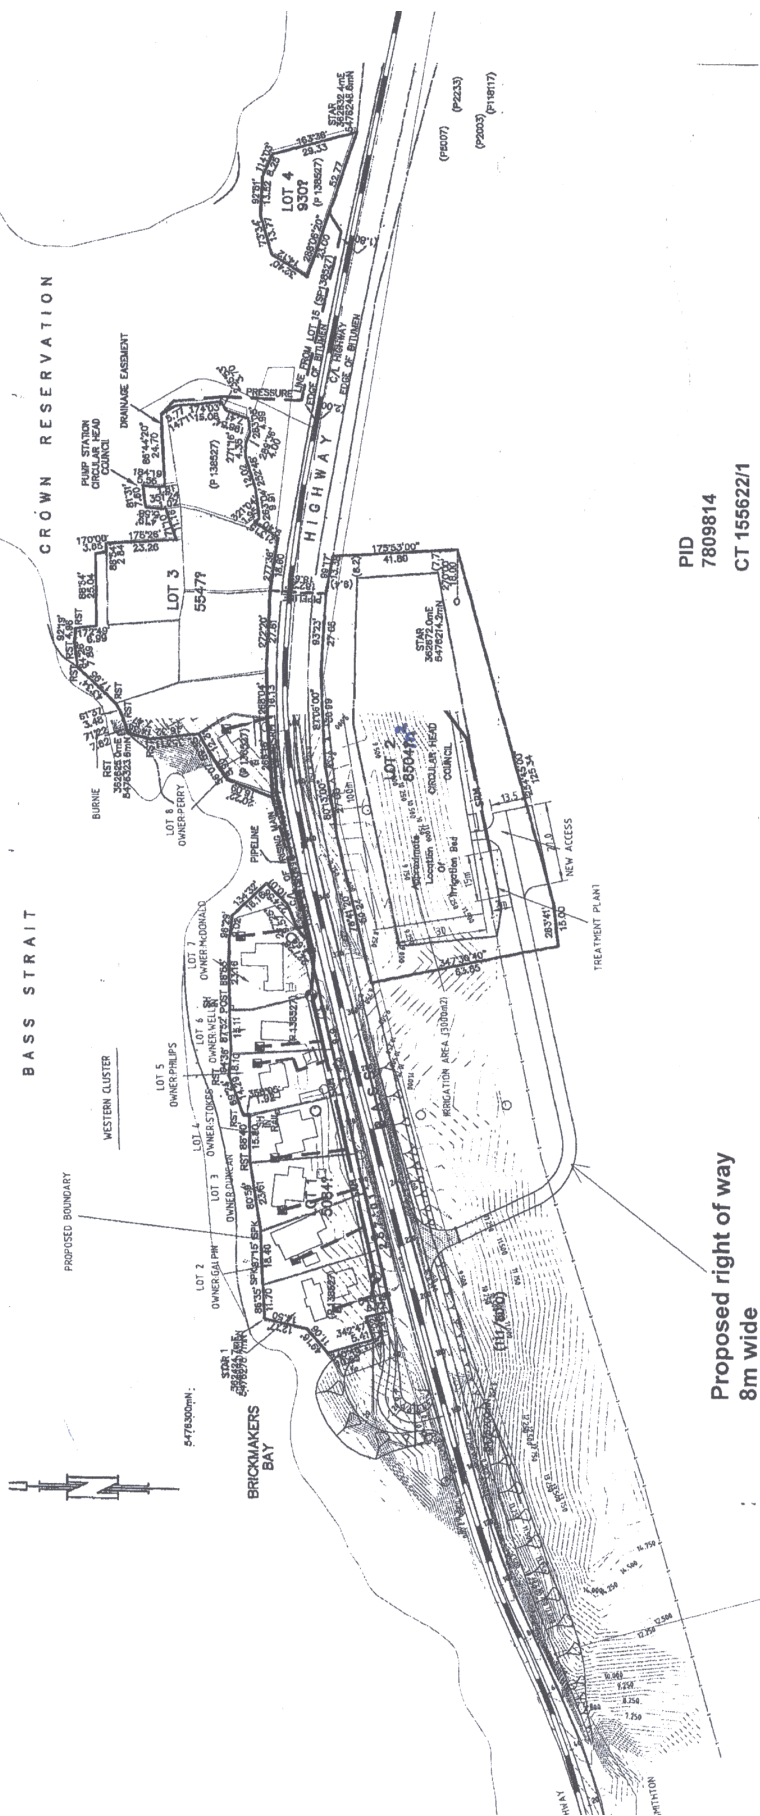

WATER AND SEWERAGE CORPORATIONS ACT 2008

Section 41(1)

*Notice of Transfer of Assets of
Latrobe Council (ABN 95 331 358 491) to
Tasmanian Water and Sewerage Corporation (North-
Western Region) Pty. Ltd (ACN 133 655 008)*

IN ACCORDANCE with the provisions of Section 41(1) of the *Water and Sewerage Corporations Act 2008* ("the Act"), I, THE HONOURABLE MICHAEL ANTHONY AIRD MLC, Treasurer do hereby give notice that I order the transfer of the following assets of the Latrobe Council (ABN 95 331 358 491) ("Transferor") to Tasmanian Water and Sewerage Corporation (North-Western Region) Pty. Ltd (ACN 133 655 008) ("Transferee"):

1. Assets

All property of any kind whether tangible or intangible, real or personal, present or future, whether arising from, accruing under, created or evidenced by or the subject of, an instrument or otherwise and whether liquidated or unliquidated, actual, contingent or prospective, to the extent that it relates, directly or indirectly, to the water and sewerage functions of the Transferor as listed in Schedule A of this Notice.

2. Interpretation

In this Notice unless a contrary intention is apparent words or phrases or terms defined in the Act have meanings given to them in the Act.

3. Transfer Day

This order takes effect on the 7th October 2009.

MICHAEL ANTHONY AIRD, MLC,
Treasurer.

Schedule A

ASSETS**1. Non-Current Assets****(a) Property**

Property listed in Annexure A

(b) Records

All registers, papers, documents, minutes, receipts, books of account and other records, however compiled, recorded or stored, to the extent that they relate, directly or indirectly, to assets referred to in this Notice.

Annexure A

PROPERTY**Freehold Land transferring in entirety**

Title		Property Address	Proprietor	
Volume	Folio		Name	Address
152497	1	9045 Bass Highway, Latrobe	Latrobe Council	170 Gilbert Street, Latrobe
107727	1	Gumbowie Drive, Port Sorell	Latrobe Council	170 Gilbert Street, Latrobe

WATER AND SEWERAGE CORPORATIONS ACT 2008

Section 41(1)

*Notice of Transfer of Assets of
West Coast Council (ABN 20 448 787 926) to
Tasmanian Water and Sewerage Corporation (North-
Western Region) Pty. Ltd (ACN 133 655 008)*

IN ACCORDANCE with the provisions of Section 41(1) of the *Water and Sewerage Corporations Act 2008* ("the Act"), I, THE HONOURABLE MICHAEL ANTHONY AIRD MLC, Treasurer do hereby give notice that I order the transfer of the following assets of the West Coast Council (ABN 20 448 787 926) ("Transferor") to the Tasmanian Water and Sewerage Corporation (North-Western Region) Pty. Ltd (ACN 133 655 008) ("Transferee"):

1. Assets

All property of any kind whether tangible or intangible, real or personal, present or future, whether arising from, accruing under, created or evidenced by or the subject of, an instrument or otherwise and whether liquidated or unliquidated, actual, contingent or prospective, to the extent that it relates, directly or indirectly, to the water and sewerage functions of the Transferor as listed in Schedule A of this Notice.

2. Interpretation

In this Notice unless a contrary intention is apparent words or phrases or terms defined in the Act have meanings given to them in the Act.

3. Transfer Day

This order takes effect on the 7th October 2009.

MICHAEL ANTHONY AIRD, MLC,
Treasurer.

Schedule A

ASSETS**1. Non-Current Assets****(a) Property Plant and Equipment****Land**

Property listed in Annexure A.

(b) Records

All registers, papers, documents, minutes, receipts, books of account and other records, however compiled, recorded or stored, to the extent that they relate, directly or indirectly, to the assets referred to in this Notice.

Annexure A

PROPERTY**Freehold Land transferring in entirety**

Title		Property Address	Proprietor	
Volume	Folio		Name	Address
156713	1	Water Reservoir, Peters Street, Gormanston	West Coast Council	11 Sticht Street, Queenstown

WATER AND SEWERAGE CORPORATIONS ACT 2008

Section 41(1)

*Notice of Transfer of Assets of
Central Highlands Council (ABN 30 472 494 899) to
Tasmanian Water and Sewerage Corporation (Southern
Region) Pty. Ltd (ACN 133 654 976)*

IN ACCORDANCE with the provisions of Section 41(1) of the *Water and Sewerage Corporations Act 2008* ("the Act"), I, THE HONOURABLE MICHAEL ANTHONY AIRD, MLC, Treasurer do hereby give notice that I order the transfer of the following assets of the Central Highlands Council (ABN 30 472 494 899) ("Transferor") to Tasmanian Water and Sewerage Corporation (Southern Region) Pty. Ltd (ACN 133 654 976) ("Transferee"):

1. Assets

All property of any kind whether tangible or intangible, real or personal, present or future, whether arising from, accruing under, created or evidenced by or the subject of, an instrument or otherwise and whether liquidated or unliquidated, actual, contingent or prospective, to the extent that it relates, directly or indirectly, to the water and sewerage functions of the Transferor as listed in Schedule A of this Notice.

2. Interpretation

In this Notice unless a contrary intention is apparent words or phrases or terms defined in the Act have meanings given to them in the Act.

3. Transfer Day

This order takes effect on the 7th day of October 2009.

MICHAEL ANTHONY AIRD, MLC,
Treasurer.

Schedule A

ASSETS**1. Non-Current Assets****(a) Property**

Property listed in Annexure A

(b) Records

All registers, papers, documents, minutes, receipts, books of account and other records, however compiled, recorded or stored, to the extent that they relate, directly or indirectly, to the assets referred to in this Notice.

Annexure A

PROPERTY**Freehold Land transferring in entirety**

Title		Property Address	Proprietor	
Volume	Folio		Name	Address
130236	69	Wayatinah Sewerage Treatment Plant and Pump Station, Wayatinah Road, Wayatinah	Central Highlands Council	6 Tarleton Street, Hamilton

WATER AND SEWERAGE CORPORATIONS ACT 2008

Section 41(1)

*Notice of Transfer of Assets of
Glenorchy City Council (ABN 19 753 252 493) to
Tasmanian Water and Sewerage Corporation (Southern
Region) Pty. Ltd (ACN 133 654 976)*

IN ACCORDANCE with the provisions of Section 41(1) of the *Water and Sewerage Corporations Act 2008* ("the Act"), I, THE HONOURABLE MICHAEL ANTHONY AIRD MLC, Treasurer do hereby give notice that I order the transfer of the following assets of the Glenorchy City Council (ABN 19 753 252 493) ("Transferor") to the Tasmanian Water and Sewerage Corporation (Southern Region) Pty. Ltd (ACN 133 654 976) ("Transferee"):

1. Assets

All property of any kind whether tangible or intangible, real or personal, present or future, whether arising from, accruing under, created or evidenced by or the subject of, an instrument or otherwise and whether liquidated or unliquidated, actual, contingent or prospective, to the extent that it relates, directly or indirectly, to the water and sewerage functions of the Transferor as listed in Schedule A of this Notice.

2. Interpretation

In this Notice unless a contrary intention is apparent words or phrases or terms defined in the Act have meanings given to them in the Act.

3. Transfer Day

This order takes effect on the 7th October 2009.

MICHAEL ANTHONY AIRD, MLC,
Treasurer.

Schedule A

ASSETS**1. Non-Current Assets****(a) Property Plant and Equipment****Land**

Property listed in Annexure A.

(b) Records

All registers, papers, documents, minutes, receipts, books of account and other records, however compiled, recorded or stored, to the extent that they relate, directly or indirectly, to the assets referred to in this Notice.

Annexure A

PROPERTY**Freehold Land transferring subject to Third Party Rights or Interests**

Title		Property Address	Tenant/Right held by		Detail/Purpose
Volume	Folio		Name	Address	
85026	1	46A Elliott Road – Water Reservoir	Tasmanet	PO Box 1641 Launceston TAS 7250	Agreement for access to transmitter tower
111446	1	46 Elliot Road – Water Reservoir	Tasmanet	PO Box 1641 Launceston TAS 7250	Agreement for access to transmitter tower

WATER AND SEWERAGE CORPORATIONS ACT 2008

Section 41(1)

*Notice of Transfer of Assets of**Huon Valley Council (ABN 77 602 207 026) to**Tasmanian Water and Sewerage Corporation (Southern Region) Pty. Ltd (ACN 133 654 976)*

IN ACCORDANCE with the provisions of Section 41(1) of the *Water and Sewerage Corporations Act 2008* ("the Act"), I, THE HONOURABLE MICHAEL ANTHONY AIRD MLC, Treasurer do hereby give notice that I order the transfer of the following assets of the Huon Valley Council (ABN 77 602 207 026) ("Transferor") to the Tasmanian Water and Sewerage Corporation (Southern Region) Pty. Ltd (ACN 133 654 976) ("Transferee"):

1. Assets

All property of any kind whether tangible or intangible, real or personal, present or future, whether arising from, accruing under, created or evidenced by or the subject of, an instrument or otherwise and whether liquidated or unliquidated, actual, contingent or prospective, to the extent that it relates, directly or indirectly, to the water and sewerage functions of the Transferor as listed in Schedule A of this Notice.

2. Interpretation

In this Notice unless a contrary intention is apparent words or phrases or terms defined in the Act have meanings given to them in the Act.

3. Transfer Day

This order takes effect on the 7th October 2009.

MICHAEL ANTHONY AIRD, MLC,
Treasurer.

*Schedule A***ASSETS****1. Non-Current Assets****(a) Property Plant and Equipment****Land**

Property listed in Annexure A.

(b) Records

All registers, papers, documents, minutes, receipts, books of account and other records, however compiled, recorded or stored, to the extent that they relate, directly or indirectly, to the assets referred to in this Notice.

*Annexure A***PROPERTY****Freehold Land of which part or interest is transferring**

<i>Title</i>		<i>Property Address</i>	<i>Proprietor</i>		<i>Interest and transferred part of the land</i>
<i>Volume</i>	<i>Folio</i>		<i>Name</i>	<i>Address</i>	
252686 214109 226770 206453	1 1 1 1	Liddells Road, Crabtree	Huon Valley Council	40 Main Street, Huonville	The land identified as Lot 1 and measuring 57.46 ha as detailed in Plan 1 attached to this Notice.
246869 33859	1 1	Huon Highway	Huon Valley Council	40 Main Street, Huonville	The land identified as Lot 1 and measuring 5959m2 as detailed in Plan P246869 attached to this Notice.

OWNER HUON VALLEY COUNCIL

FOLIO REFERENCE 206453/1, 252686/1, 226770/1 & 214109/1

GRANTEE THE WHOLE OF LOT 22202 90A-25R-1Ps GTD TO ARTHUR BELL, PART OF LOT 19991 (SEE BELOW FOR CONTINUATION)

PLAN OF SURVEY

BY SURVEYOR DAVID B MILLER
BROOKS LARK & CARRICK SURVEYORS
175 COLLINS STREET HOBART
PH 62311333 FAX 62312493 MOB. 0400-114-824

LOCATION LAND DISTRICT BUCKINGHAM PARISH THROCKMORTON

SCALE 1: 5000 LENGTHS IN METRES

Registered Number

APPROVED EFFECTIVE FROM

Recorder of Titles

MAPSHEET MUNICIPAL CODE No.

LAST UPI No.

LAST PLAN No.

ALL EXISTING SURVEY NUMBERS TO BE CROSS REFERENCED ON THIS PLAN

50A-OR-0Ps GTD TO WILLIAM ALBURY, PART OF LOT 35756 27A-1R-8Ps & LOT 35530 17A-3R-6Ps GTD TO OSCAR EDWARD LOVELL, & PART OF LOT 16562 215A-1R-16Ps GTD TO ARTHUR HARRIS.

Lot 1: 57.46 ha Not including Reserved Road. Boundaries include bearings like 220°59'00" and distances like 182.55. It references plans P252686 (50/32LO) and P252686 (50/32LO).

Lot 2: 5.944 ha Not including Reserved Road. Boundaries include bearings like 52°25'40" and distances like 152.75. It references plans (63/25LO), (SP132411), (SP138988), (139/6LO), and (P2141091).

Lot 3: 1.149 ha. Boundaries include bearings like 68°25'20" and distances like 165.74. It references plans (P206453), (56/35LO), (56/38LO), (P206453), (73/10LO), (P206453), (P226770), and (139/12LO).

LOT 1 COMPILED FROM LOT 22202 (70/10LO) & THIS SURVEY
LOT 2 COMPILED FROM CT 214109/1 & THIS SURVEY
LOT 3 COMPILED FROM CT 226770/1 & THIS SURVEY

COUNCIL DELEGATE

DATE

OWNER HUON VALLEY COUNCIL FOLIO REFERENCE 246869/1 & 33859/1 GRANTEE PART OF LOT 28695 4A-2R-18Ps GTD TO THE IXL TIMBER PTY LTD & PART OF LOT 4711 51A-2R-0Ps GTD TO STEPHEN HOWARD.		PLAN OF SURVEY BY SURVEYOR DAVID B MILLER BROOKS LARK & CARRICK SURVEYORS 175 COLLINS STREET HOBART PH 6231-1333 FAX 6231-2493 MOB. 0400-114-824 LOCATION TOWN OF GEEVESTON SCALE 1: 1000 LENGTHS IN METRES		Registered Number APPROVED EFFECTIVE FROM Recorder of Titles	
MAPSHEET MUNICIPAL CODE No.	LAST UPI No.	LAST PLAN No. P246869	ALL EXISTING SURVEY NUMBERS TO BE CROSS REFERENCED ON THIS PLAN		

LOT 1 COMPILED FROM FR 33859/1 AND THIS SURVEY
LOT 2 COMPILED FROM FR 246869/1 AND THIS SURVEY

COUNCIL DELEGATE	DATE
------------------	------

WATER AND SEWERAGE CORPORATIONS ACT 2008

Section 41(1)

*Notice of Transfer of Assets of
Kingborough Council (ABN 44 094 485 626) to
Tasmanian Water and Sewerage Corporation (Southern Region) Pty. Ltd (ACN 133 654 976)*

IN ACCORDANCE with the provisions of Section 41(1) of the *Water and Sewerage Corporations Act 2008* ("the Act"), I, THE HONOURABLE MICHAEL ANTHONY AIRD, MLC, Treasurer do hereby give notice that I order the transfer of the following assets of the Kingborough Council (ABN 44 094 485 626) ("Transferor") to Tasmanian Water and Sewerage Corporation (Southern Region) Pty. Ltd (ACN 133 654 976) ("Transferee"):

1. Assets

All property of any kind whether tangible or intangible, real or personal, present or future, whether arising from, accruing under, created or evidenced by or the subject of, an instrument or otherwise and whether liquidated or unliquidated, actual, contingent or prospective, to the extent that it relates, directly or indirectly, to the water and sewerage functions of the Transferor as listed in Schedule A of this Notice.

2. Interpretation

In this Notice unless a contrary intention is apparent words or phrases or terms defined in the Act have meanings given to them in the Act.

3. Transfer Day

This order takes effect on the 7th day of October 2009.

MICHAEL ANTHONY AIRD, MLC,
Treasurer.

Schedule A

ASSETS**1. Non-Current Assets****(a) Property**

Property listed in Annexure A

(b) Records

All registers, papers, documents, minutes, receipts, books of account and other records, however compiled, recorded or stored, to the extent that they relate, directly or indirectly to the assets referred to in this Notice.

Annexure A

PROPERTY**Freehold Land transferring in entirety**

<i>Title</i>		<i>Property Address</i>	<i>Proprietor</i>	
<i>Volume</i>	<i>Folio</i>		<i>Name</i>	<i>Address</i>
157560	1	Mt Pleasant Reservoir	Kingborough Council	15 Channel Highway, Kingston
157611	1	Boronia 2 Kingston Intermediate Level Reservoir	Kingborough Council	15 Channel Highway, Kingston
157728	1	Blackmans Bay Waste Water Treatment Plant	Kingborough Council	15 Channel Highway, Kingston
157561	1	Margate Waste Water Treatment Plant	Kingborough Council	15 Channel Highway, Kingston
157583	1	Electrona Waste Water Treatment Plant	Kingborough Council	15 Channel Highway, Kingston
157612	1	Woodbridge Waste Water Treatment Plant	Kingborough Council	15 Channel Highway, Kingston
157580	1	Pump Station A	Kingborough Council	15 Channel Highway, Kingston
157785	1	Pump Station G	Kingborough Council	15 Channel Highway, Kingston

Declaration of NPA Projects

DECLARATION OF 'NPA PROJECTS' S.5 *Nation Building and Jobs Plan Facilitation (Tasmania) Act 2009*

I, Michael Aird, Treasurer, being satisfied that the social housing projects set out below are each:

- (i) Projects for the purposes of the *Nation Building and Jobs Plan Facilitation (Tasmania) Act 2009* ('the Act');
- (ii) In furtherance of the *National Partnership Agreement on Nation Building and Jobs Plan: Building Prosperity for the Future and Supporting Jobs Now* ('the NPA'), signed by the Commonwealth and the states and territories on 5 February 2009; and
- (iii) Not substantially the same as a project for which, at any time before the date of the NPA, a permit, within the meaning of the *Land Use Planning and Approvals Act 1993*, has been refused for their respective sites,

do hereby declare each of those projects to be an 'NPA project' for the purposes of the Act.

Proponent: The Crown in right of the State of Tasmania, as represented by the Department of Health and Human Services
Proponent address: GPO Box 125, Hobart Tas 7001
Proponent phone number: (03) 6233 9423

What the project involves (nature and scope of the required works)	Exact site of project	Municipality	Prospective use and development	Minimum period for council representations (in calendar days, from date of this notice)	Declaration No.
Construction of 2 new one-bedroom units	Lot 38, 21 Danina Street Chigwell Vol 142153 Folio 2	Glenorchy City	2 single story units each with: 93.1m ² min floor space; 50.5m ² min. private open space; water tank; min 6m ³ garden shed for storage; one car parking space in a carport per unit plus with one visitor car parking space on the site with a shared concrete driveway. Primary use: residential	14 days	D-SH-013
Construction of 2 new two-bedroom units	88 South Road Ulverstone Vol 15601 Folio 3	Central Coast	2 single story units each with: 89m ² min floor space; 90m ² min. private open space; min 6m ³ garden shed for storage; a parking space per unit with carport and 3 visitor car parking spaces on the site with a shared driveway. Primary use: residential	14 days	D-SH-014
Construction of 2 new two-bedroom units	5 Valley Road Devonport Vol 7546 Folio 4	Devonport City	2 single story units each with: 110.8m ² min floor space; 90m ² min. private open space; water tank; min 6m ³ garden shed for storage; a garage per unit and 2 visitor car parking spaces on the site with a shared driveway. Primary use: residential	14 days	D-SH-015
Construction of 3 new two-bedroom units	14 Reibey Street Latrobe Vol 32245 Folio 1	Latrobe	3 single story units each with: 109.7m ² min floor space; 70m ² min. private open space; min 6m ³ garden shed for storage; a garage per unit and 3 visitor parking spaces on the site with a separate driveway. Primary use: residential	14 days	D-SH-016

What the project involves (nature and scope of the required works)	Exact site of project	Municipality	Prospective use and development	Minimum period for council representations (in calendar days, from date of this notice)	Declaration No.
Construction of 2 new two-bedroom units	10 Alma Court St Helens Vol 140389 Folio 8	Break O'Day	2 single story units each with: 110m ² min floor space; 70m ² min. private open space; water tank; min 6m ³ garden shed for storage; a parking space / carport per unit and 2 visitor car parking spaces on the site with a shared concrete driveway. Primary use: residential	14 days	D-SH-017
Construction of 3 new two-bedroom units	5 Mestre Court St Leonards Vol 155444 Folio 19	Launceston City	3 single story units each with: 107m ² min floor space; 70m ² min. private open space; min 6m ³ garden shed for storage; one car parking space / carport per unit plus three visitor car parking spaces with a shared concrete driveway. Primary use: residential	14 days	D-SH-018

Michael Aird MLC
TREASURER



Save time, money and your voice. Make sure there is only one cursor in your office!

What could be easier? Your next print job sent at the click of a mouse. Minutes later your documents are at the printers and you haven't even left your desk.

Now if only they could invent a computer that makes you coffee.

How about skipping the middle man altogether and ordering your printing online from your own catalogue? It's easy, it's flexible and it's fast.

No more chasing proofs or checking stock levels.

All your printing products can be available online, meaning others in your organisation will be able to place orders, enter variable data for items such as business cards, preview proofs and track the progress of their orders. What's more it's custom designed to suit your needs.

Call one of our sales representatives on 6233 3168 to discover why more people are using online ordering.

Now you have time to concentrate on more important things...like that coffee.



print applied
TECHNOLOGY
PTY LTD

"environmentally friendly printer"

HOBART
123 Collins Street,
Hobart TAS 7000
P 03 6233 3289 F 03 6216 4294

TECHNOPARK
33 Innovation Drive,
Dowsing Point TAS 7010
P 03 6233 3168 F 03 6233 5346

GPO Box 307, Hobart TAS 7001
sales@thepat.com.au
www.thepat.com.au



P
MS
GSM
CMYK

A bit fuzzy on your printing jargon?

Dont worry, our sales team know more than enough.

They also know one other very important fact: that it's just that - jargon.

Talk to one of our experienced sales representatives and you'll come away with a crystal clear understanding of the ins and outs of your printing job. We know what you want

because we know the right questions to ask.

No guesses, no hazy ideas, no fudging...just the information needed to be assured that your publication will be a sight for sore eyes.

Call us on 6233 3168 for the bottom line on all your printing requirements.



print applied
TECHNOLOGY
PTY LTD

"environmentally friendly printer"

HOBART
123 Collins Street,
Hobart TAS 7000
P 03 6233 3289 F 03 6216 4294

TECHNOPARK
33 Innovation Drive,
Dowsing Point TAS 7010
P 03 6233 3168 F 03 6233 5346

GPO Box 307, Hobart TAS 7001
sales@thepat.com.au
www.thepat.com.au



We can produce a document the whole world will want to see.

We can also make sure they don't.

No matter how good it looks, sometimes your publication contains information that you would prefer to keep under lock and key.

At Print Applied Technology, Tasmania's number one printer, that's just where we keep it.

How good is our security? Well, in 159 years of

printing the most sensitive government and business documents we've never had any leaks.

Your job will not be any different. So now you can sleep at night knowing your document is safe. Won't that make a world of difference!

Have a chat with one of our sales representatives on 03 6233 3168.



print applied
TECHNOLOGY
PTY LTD

"environmentally friendly printer"

HOBART

123 Collins Street,
Hobart TAS 7000
P 03 6233 3289 F 03 6216 4294

TECHNOPARK

33 Innovation Drive,
Dowsing Point TAS 7010
P 03 6233 3168 F 03 6233 5346

GPO Box 307, Hobart TAS 7001
sales@thepat.com.au
www.thepat.com.au

Disclaimer

Products and services advertised in this publication are not endorsed by the State of Tasmania and the State does not accept any responsibility for the content or quality of reproduction. The Contractor reserves the right to reject any advertising material it considers unsuitable for government publication.

Copyright

The *Tasmanian Government Gazette* and *Tasmanian State Service Notices* are subject to the Copyright Act. No part of any material published in the *Tasmanian Government Gazette* or the *Tasmanian State Service Notices* may be reproduced except in accordance with the Copyright Act.

Printed by Print Applied Technology Pty Ltd under authority of the Government of the State of Tasmania